
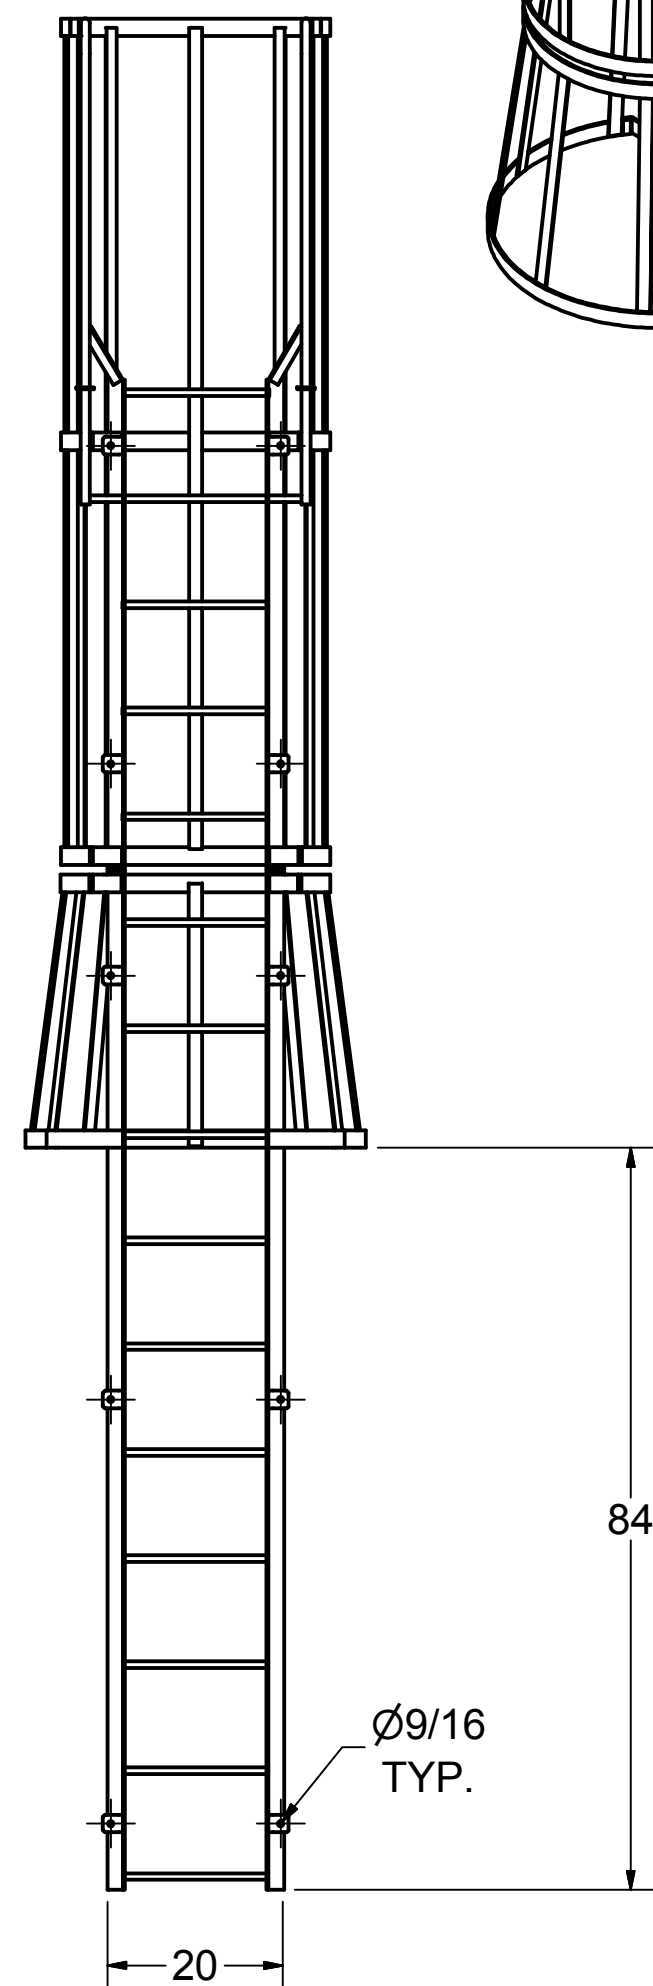
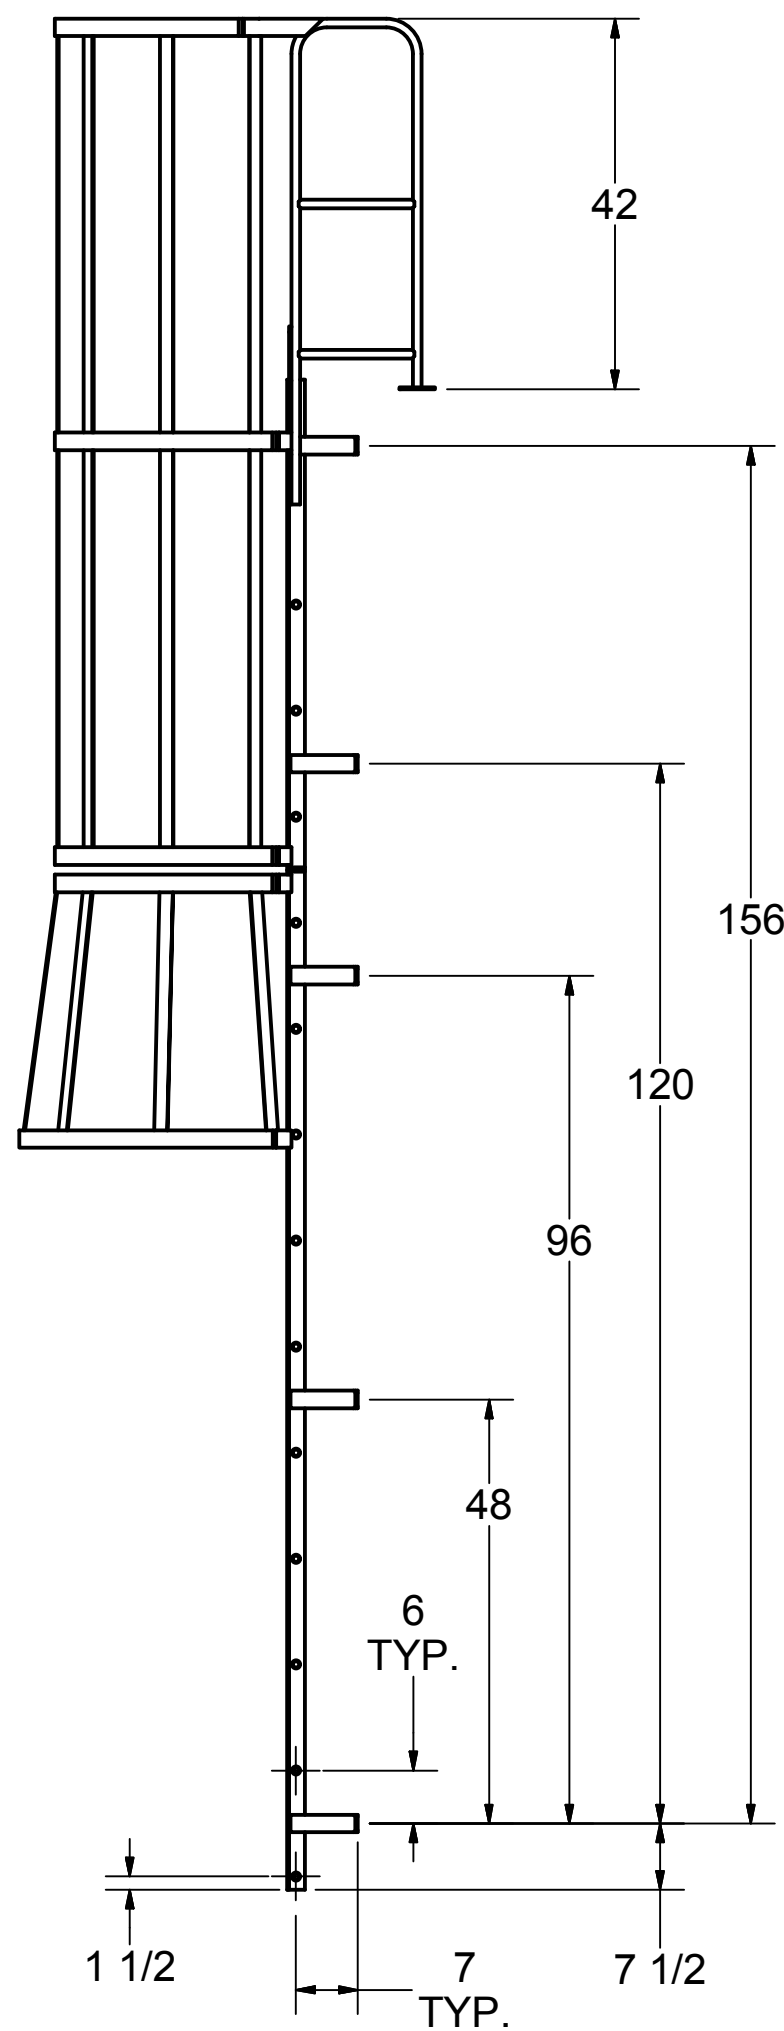
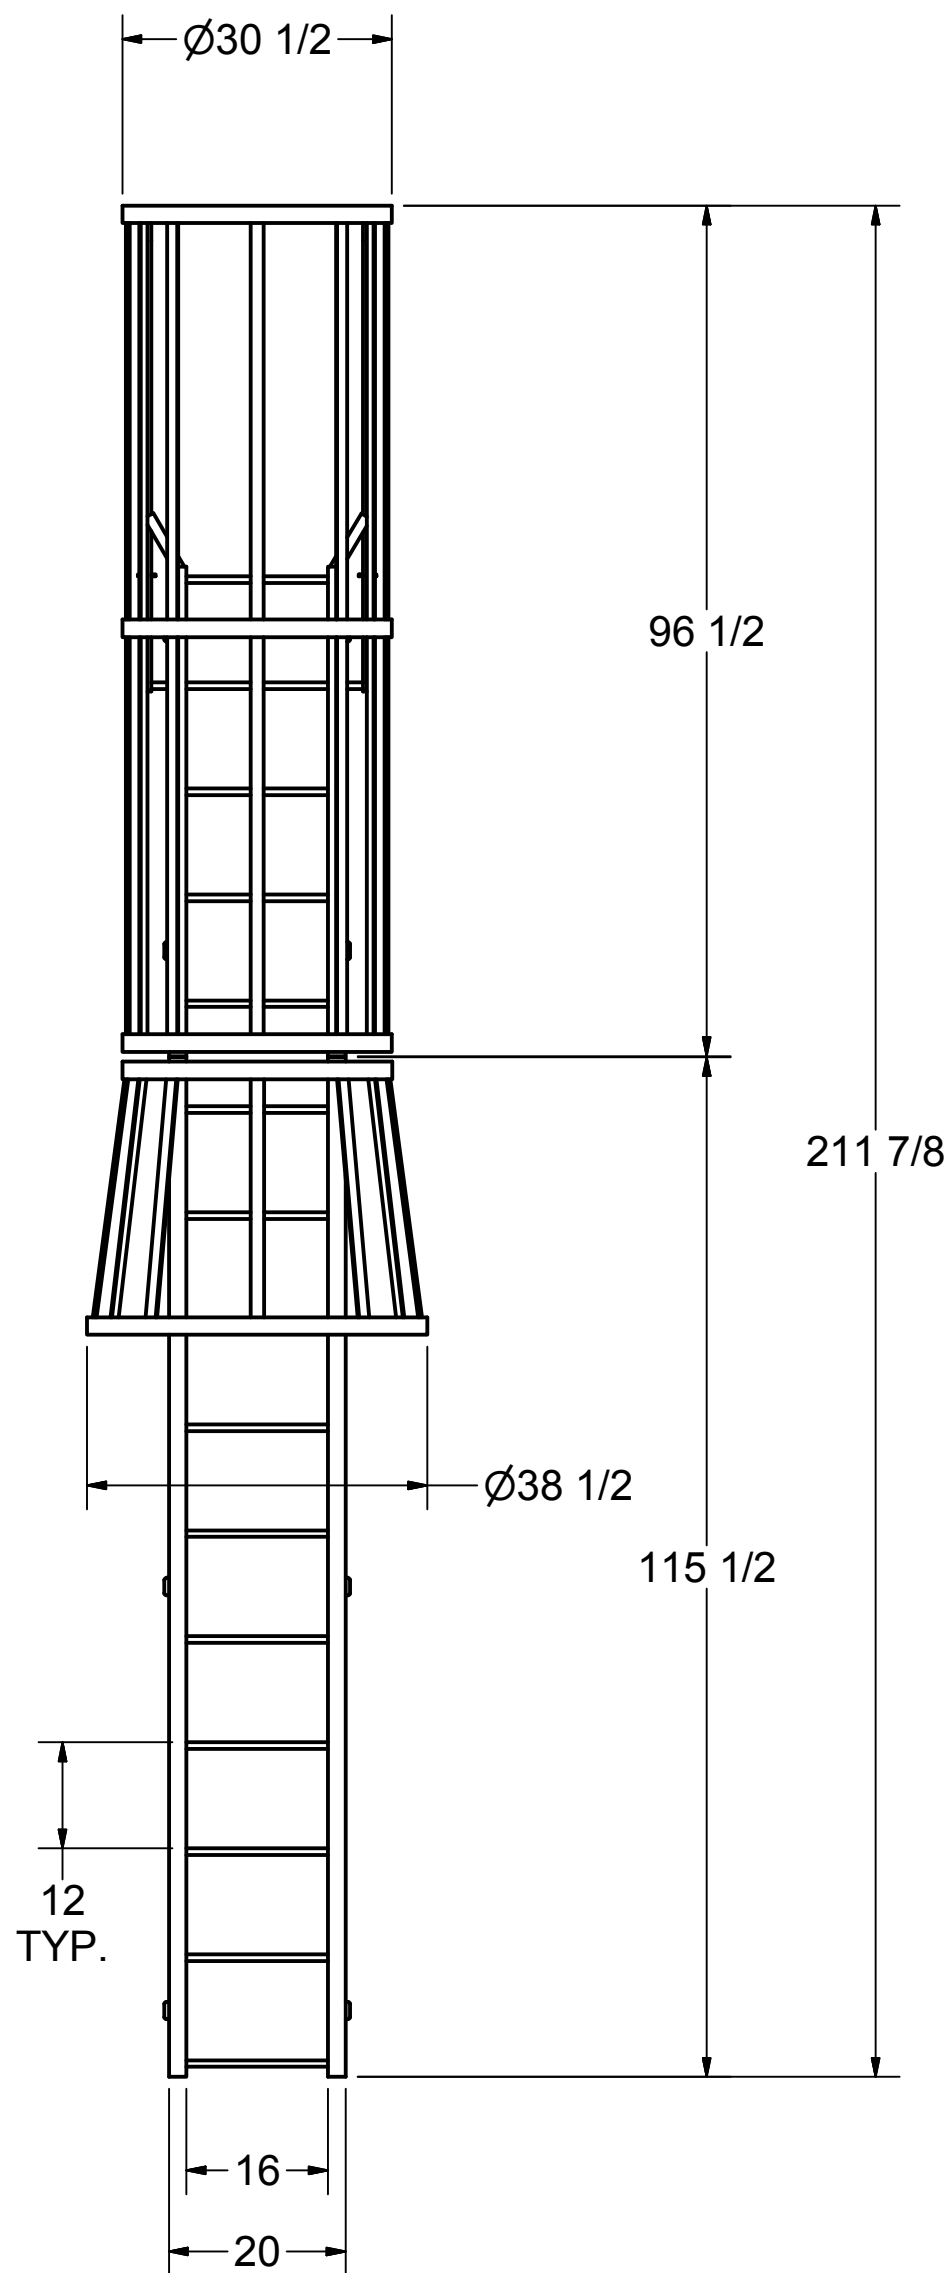


DETAIL A

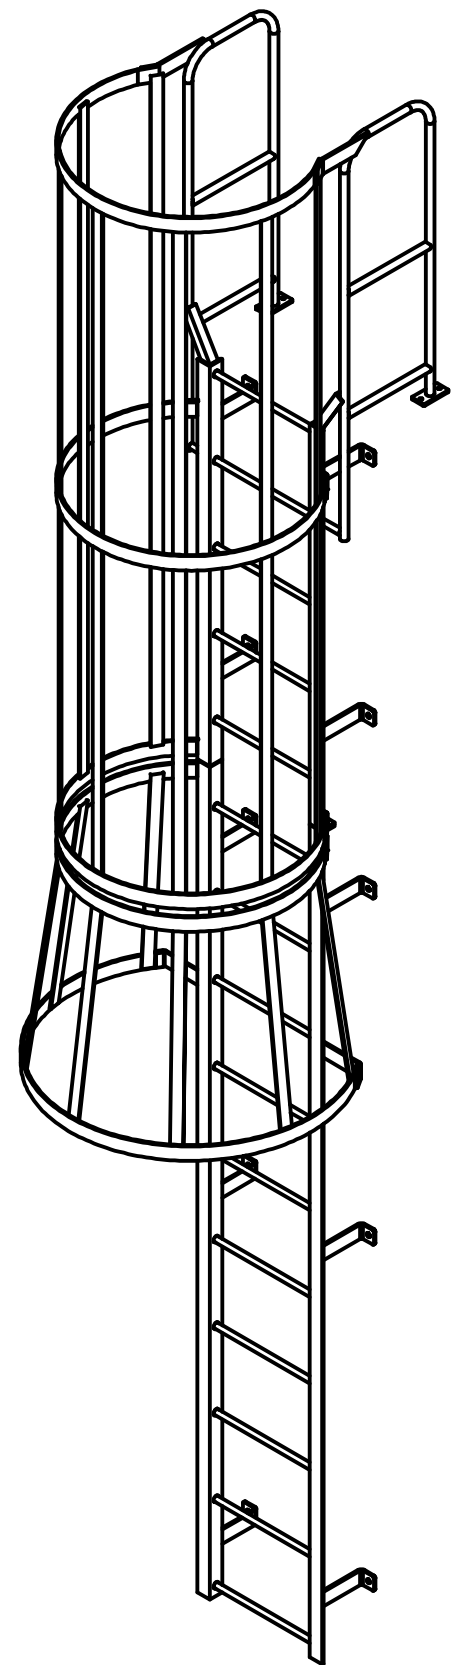

NOTE:  
STANDOFF BRACKET LOCATIONS

ARE +/- 1"

DO NOT PREDRILL HOLES IN THE STRUCTURE.  
HOLES SHOULD BE MATCH DRILLED TO INSURE  
PROPER ALIGNMENT.



3D MODEL AVAILABLE IN STEP FILE FORMAT ON OUR WEBSITE

DRAWN NA	6/25/2018	<b>Cotterman®</b> Division of Material Control, Inc. 130 Seltzer Road, Croswell, Michigan 48422 U.S.A.	
CHECKED			
APPROVED		TITLE	
PART D0570196-01 F15WC FOR CATALOG		F15WC	
THIS PRINT IS PROPERTY OF COTTERMAN® COMPANY, AND MAY NOT BE USED IN WHOLE OR PART WITHOUT WRITTEN PERMISSION.		Drawing is computer generated, and print might not be to scale	
		SIZE C	DWG NO D0570196-01 F15WC FOR CATALOG .dwg
		DIMENSIONS IN INCHES UNLESS NOTED	
		SHEET 1 OF 1	
		REV A	